


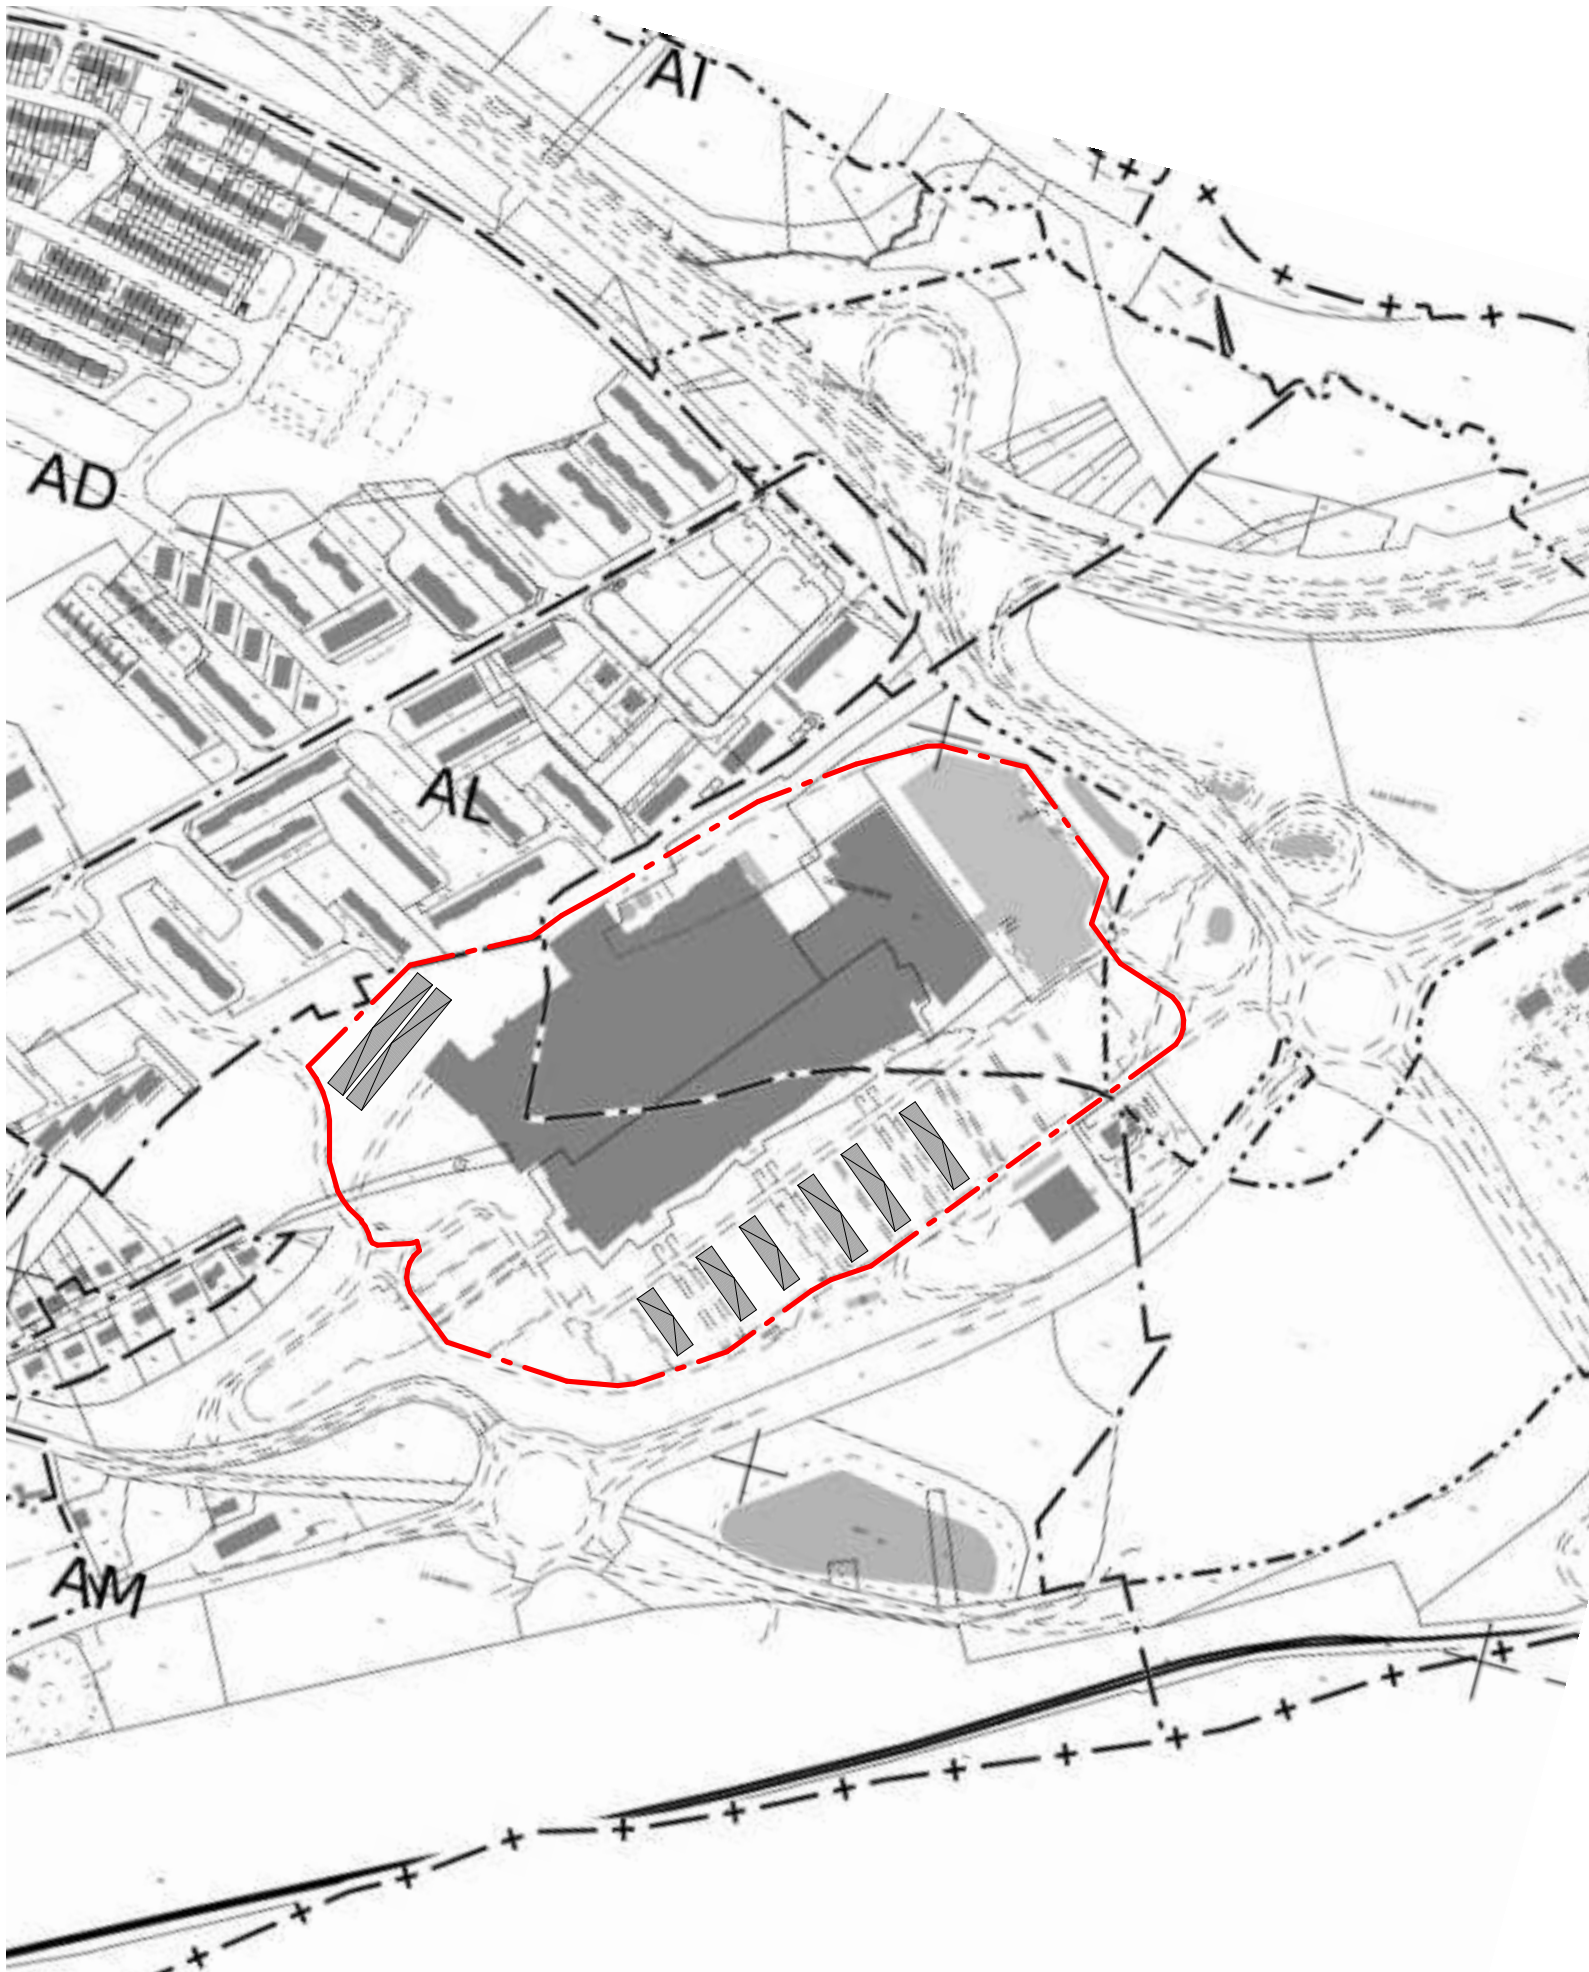

CLCT

architectes

Courcy
Lamas
Cornu-Thenard

69, rue de Rochechouart
75009 PARIS

Tel: +33 (0)1 44 63 50 30

agence@clctarchitectes.com
www.clct-architectes.com

**INSTALLATION
D'OMBRIERES**

**Centre Commercial
Pôle Europe 1
54350
Mont-Saint-Martin**

helexia

38, Allée Vauban
59110 La Madeleine

FAISABILITE

Plan de
situation

07/12/2021

1 : 5000

PC-01