


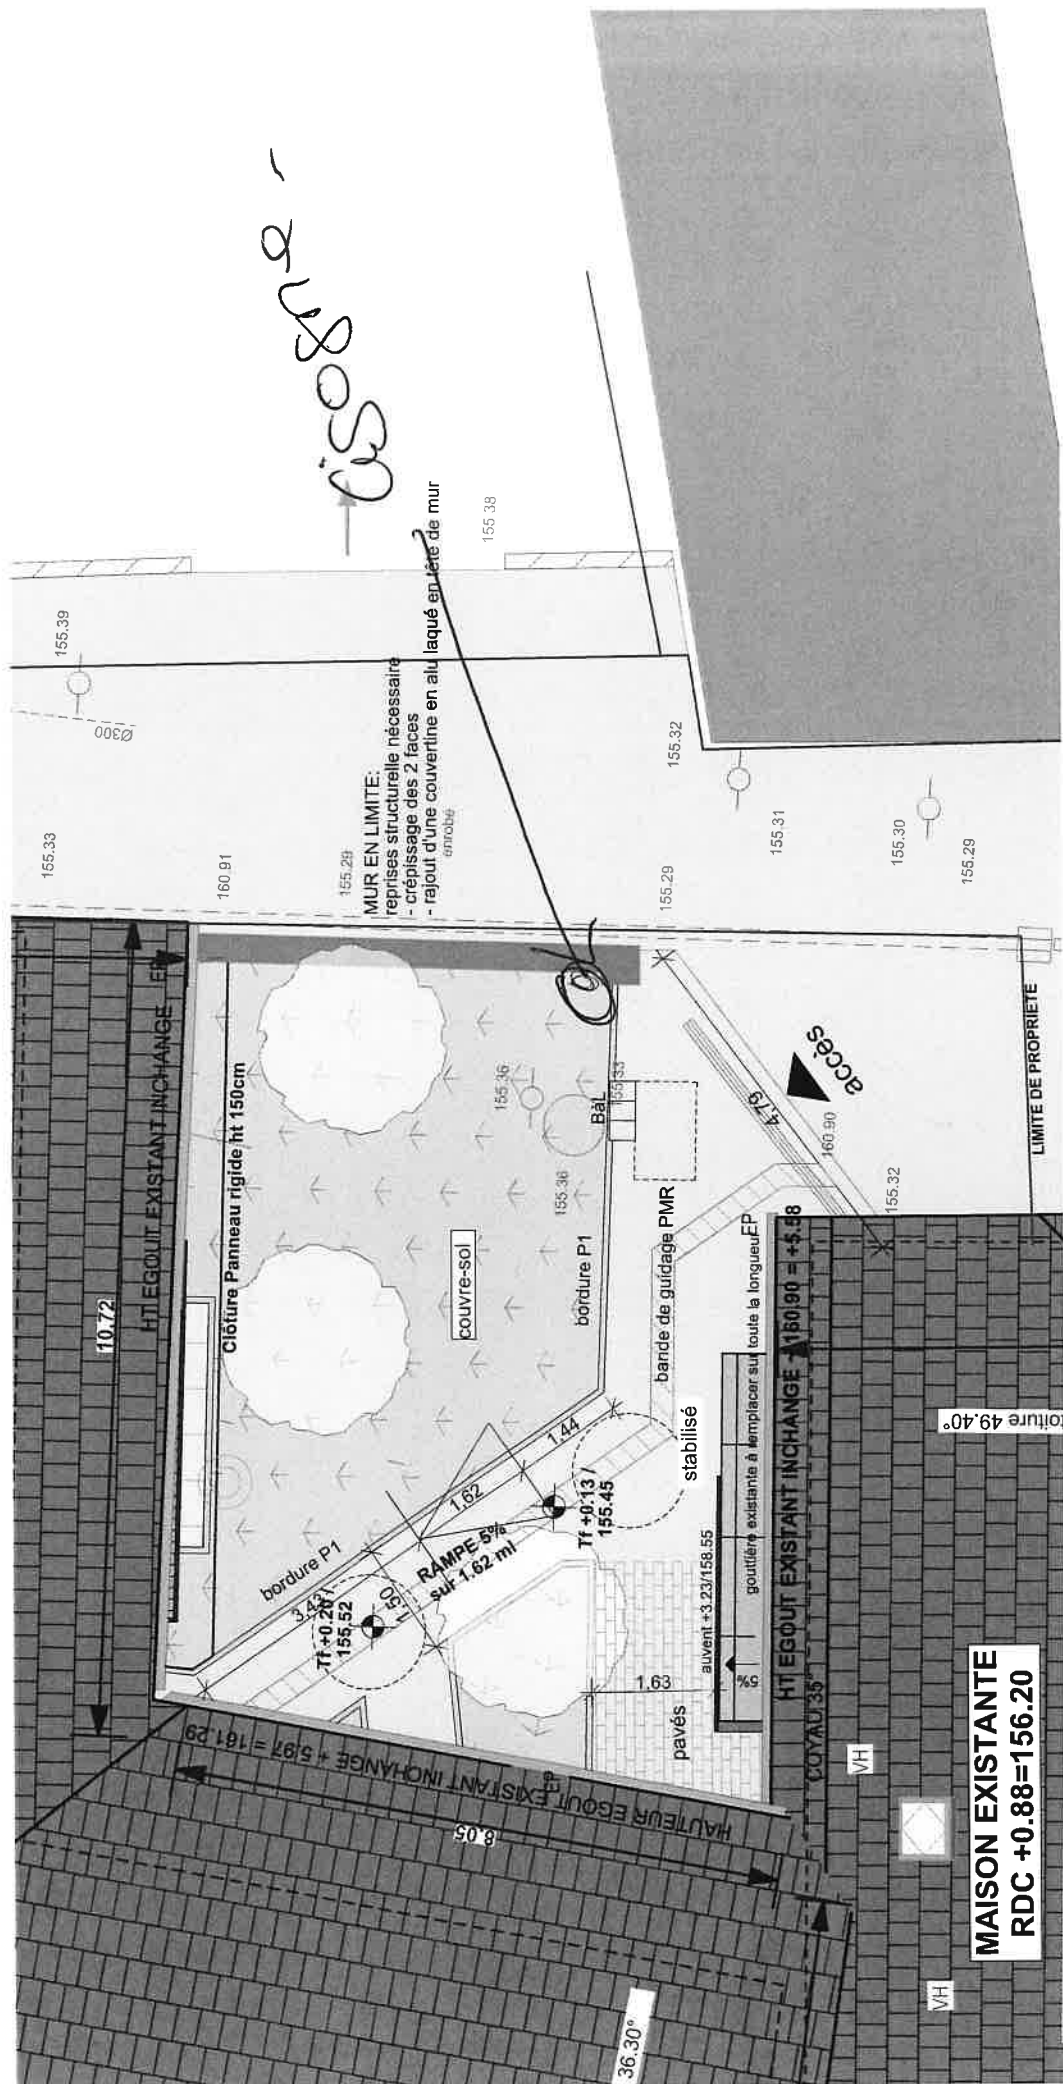

15082-

MAISON EXISTANTE
RDC +0.88=156.20